


# WESTMINSTER WAY TRANSPORTATION IMPROVEMENTS

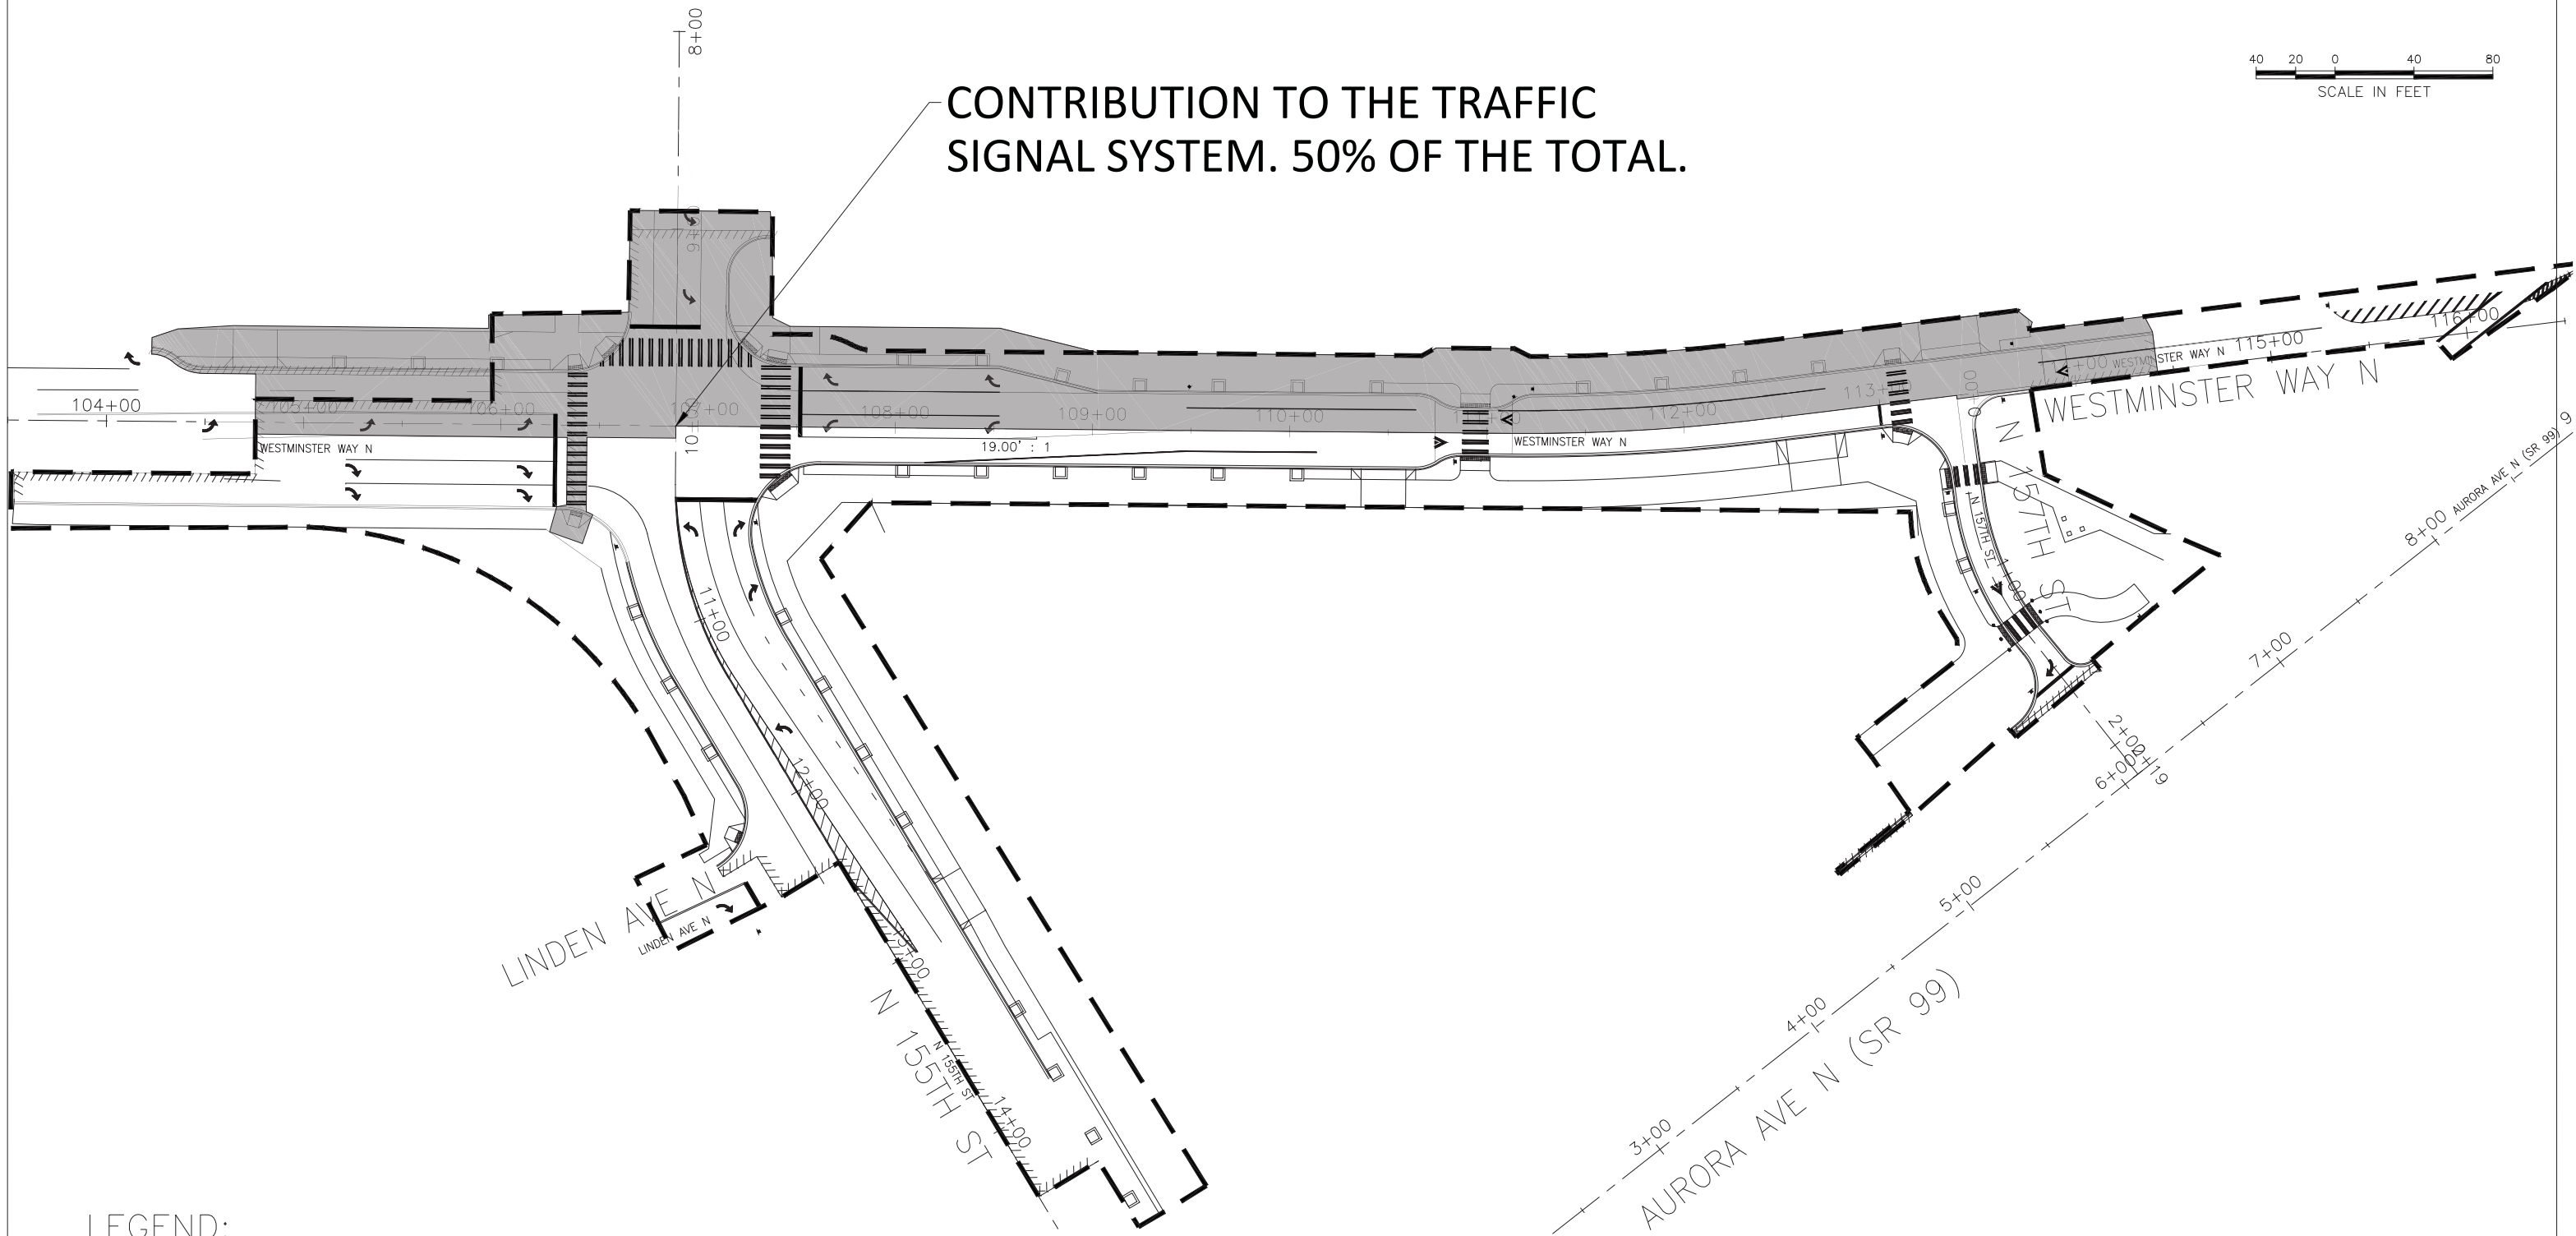

CONTRIBUTION TO THE TRAFFIC SIGNAL SYSTEM. 50% OF THE TOTAL.



**LEGEND:**

- WESTMINSTER WAY N AND N 155TH ST INTERSECTION IMPROVEMENTS PROJECT LIMITS
- MERLONE GEIER PARTNERS PORTION OF IMPROVEMENTS