


185TH STREET - A-A'

INFORMATION ONLY, NO PROPOSED OPTIONS FOR THIS SEGMENT

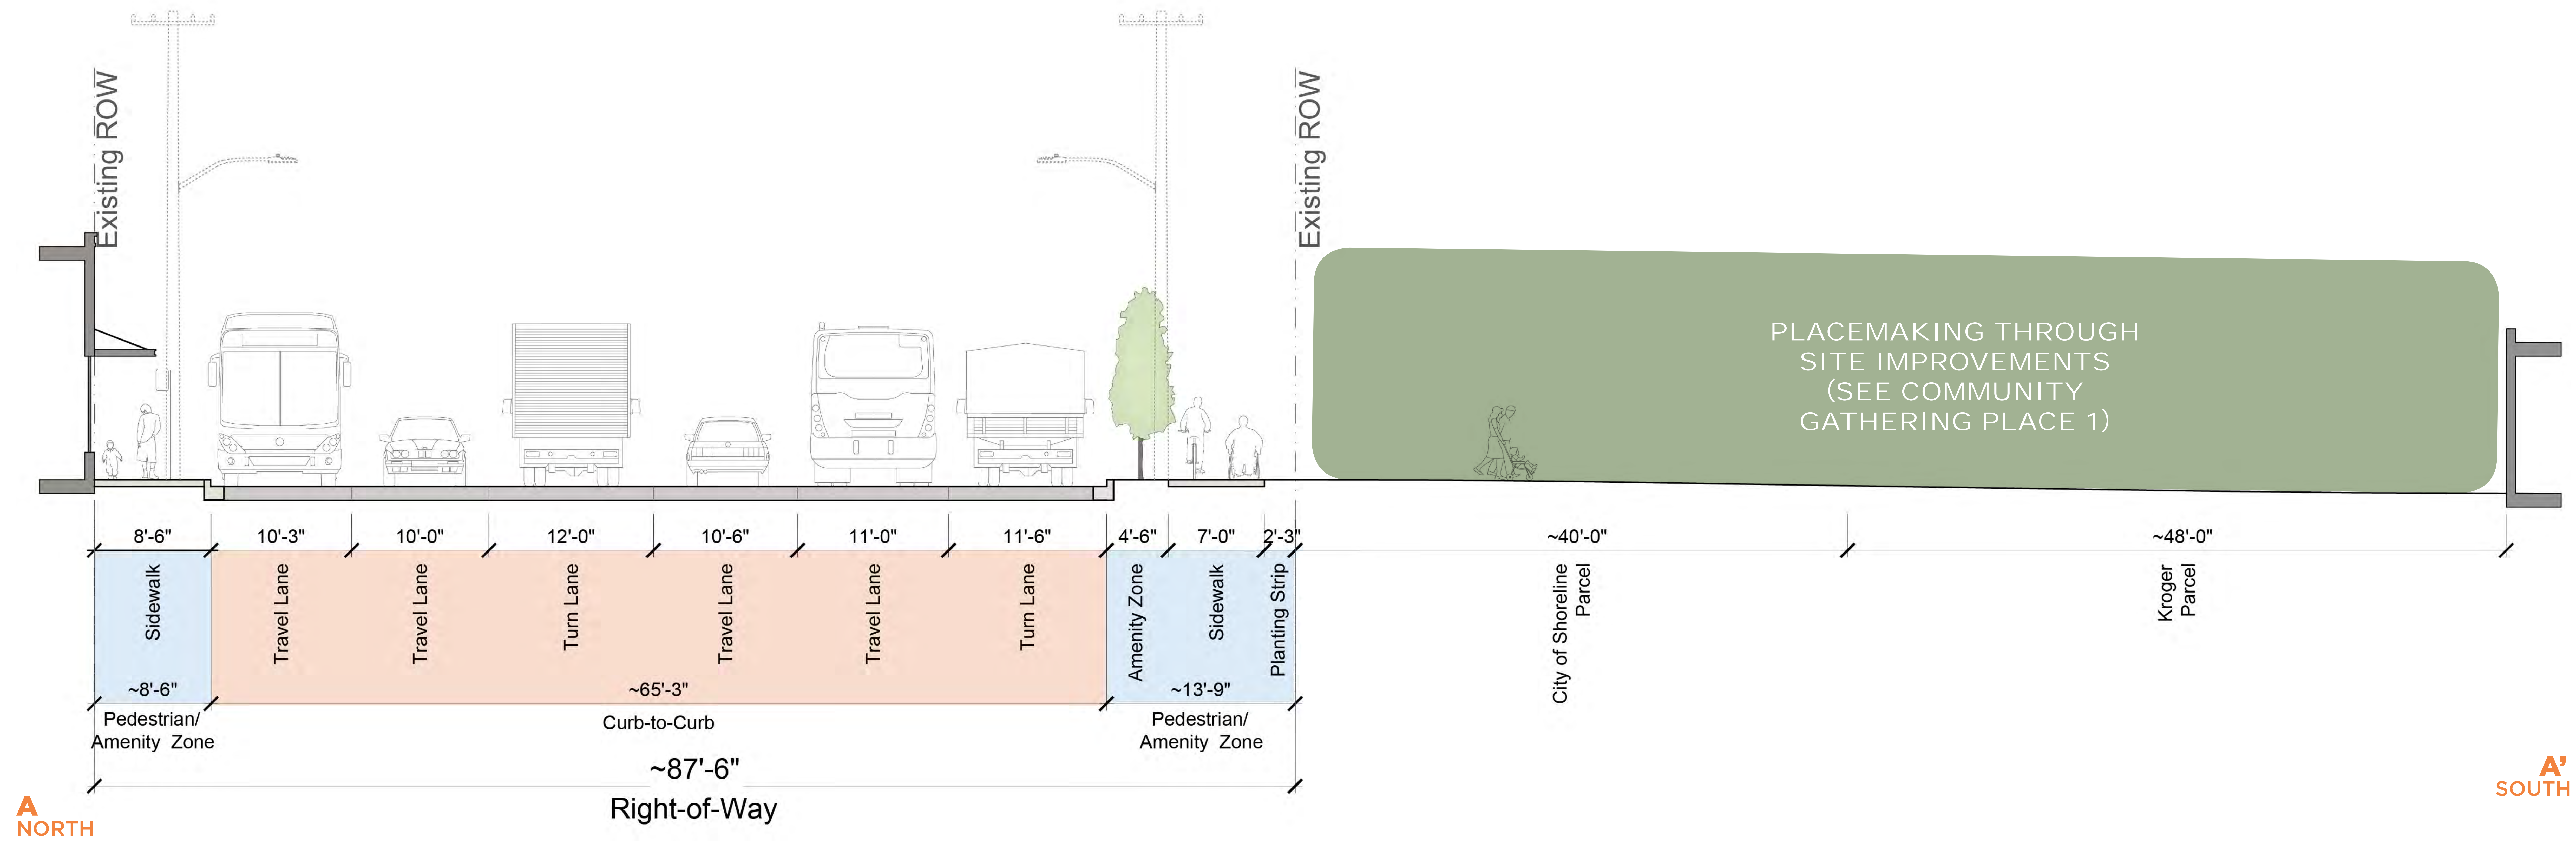


There are no proposed roadway options for segment A. The current roadway configuration is needed to accommodate traffic volumes and turning movements on 185TH St between Fremont Ave N and Midvale Ave N.

185TH STREET - C-C'


INFORMATION ONLY, NO PROPOSED OPTIONS FOR THIS SEGMENT



EXISTING

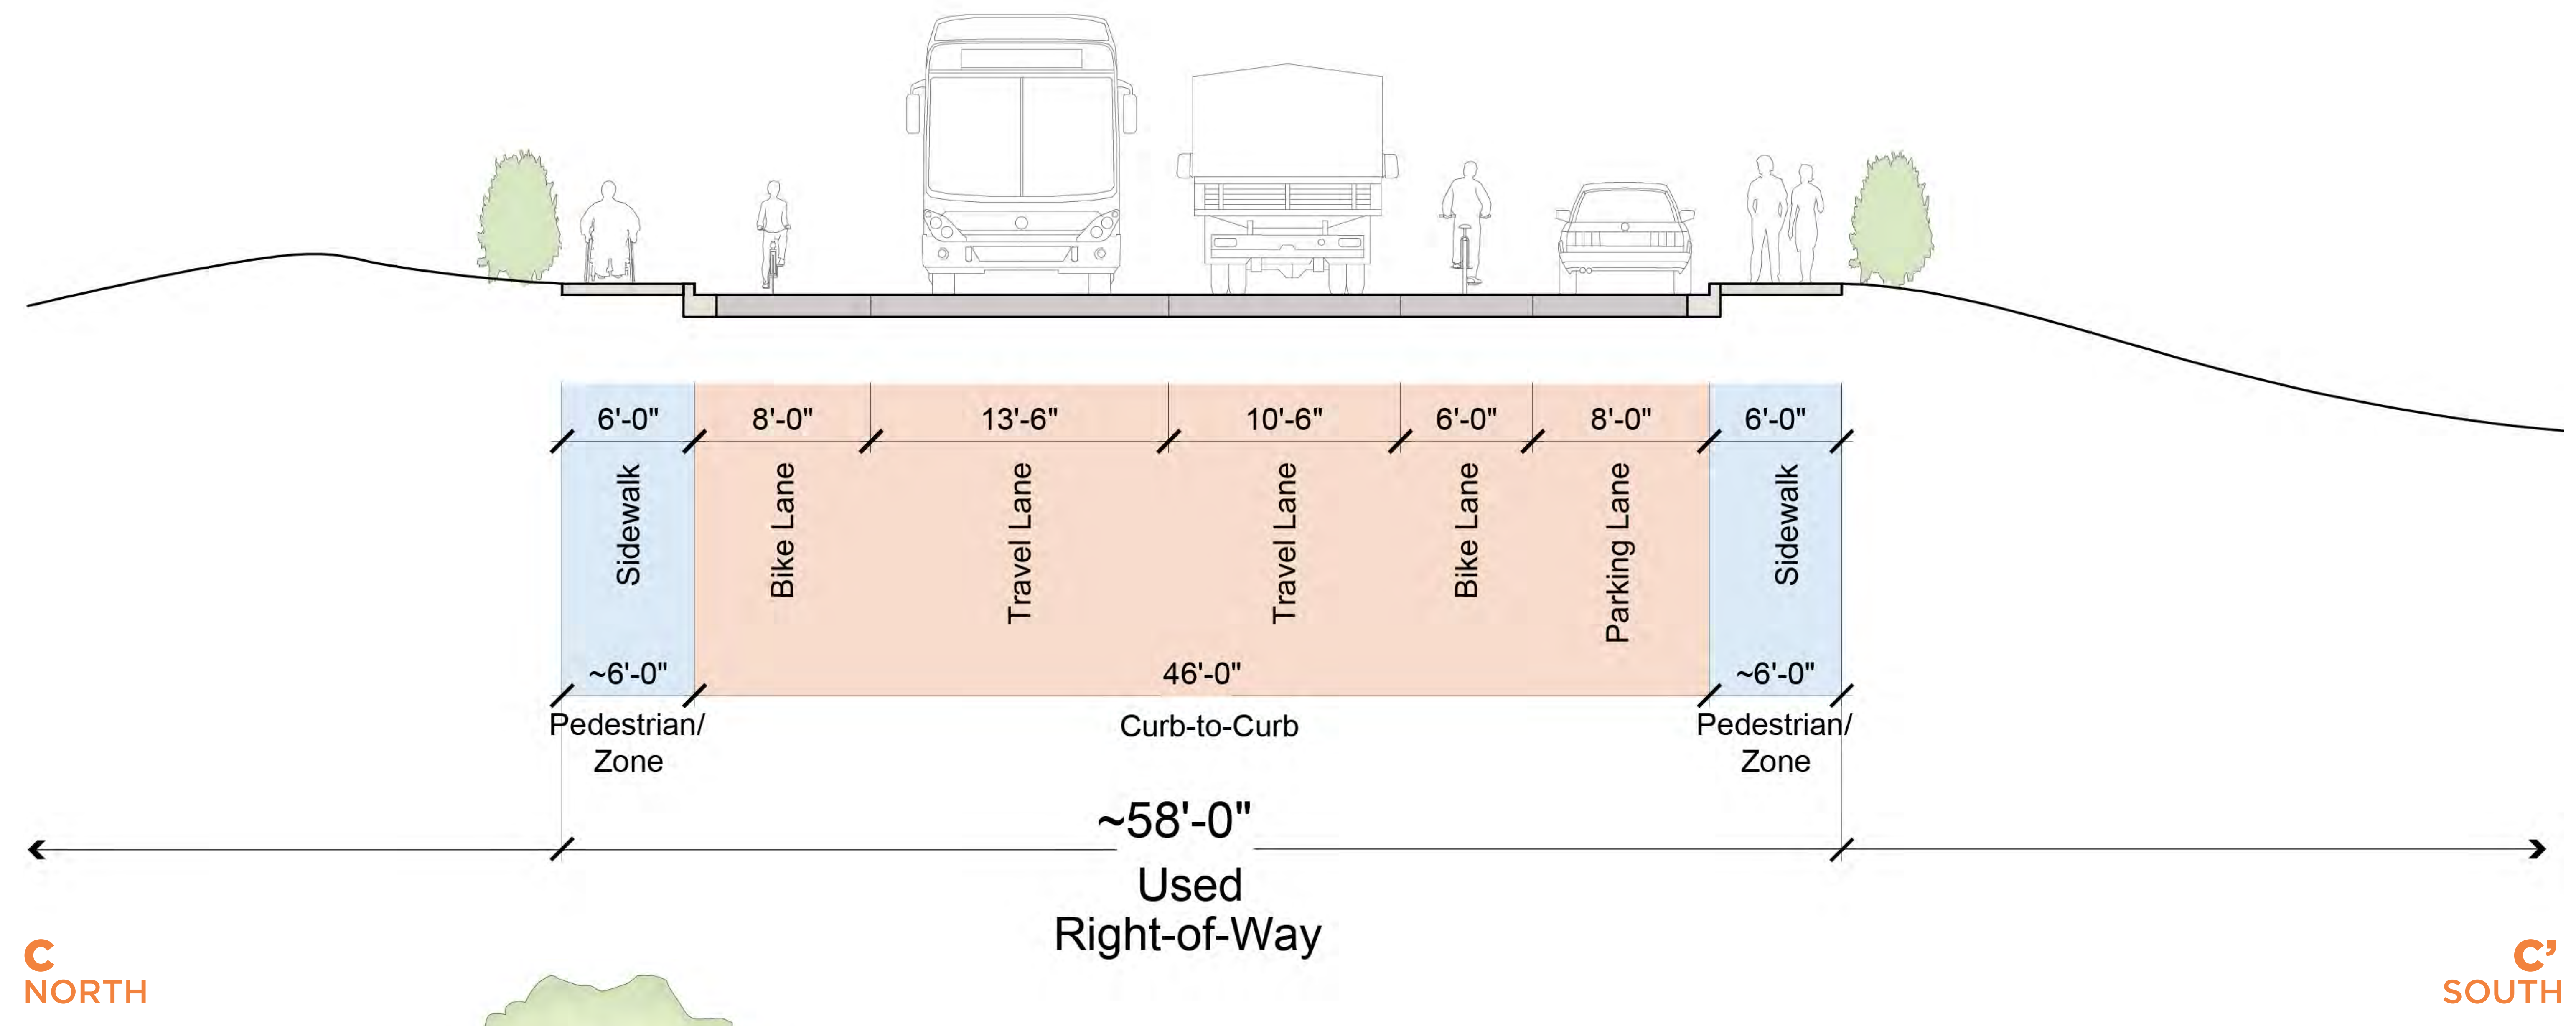

FUTURE CONDITIONS

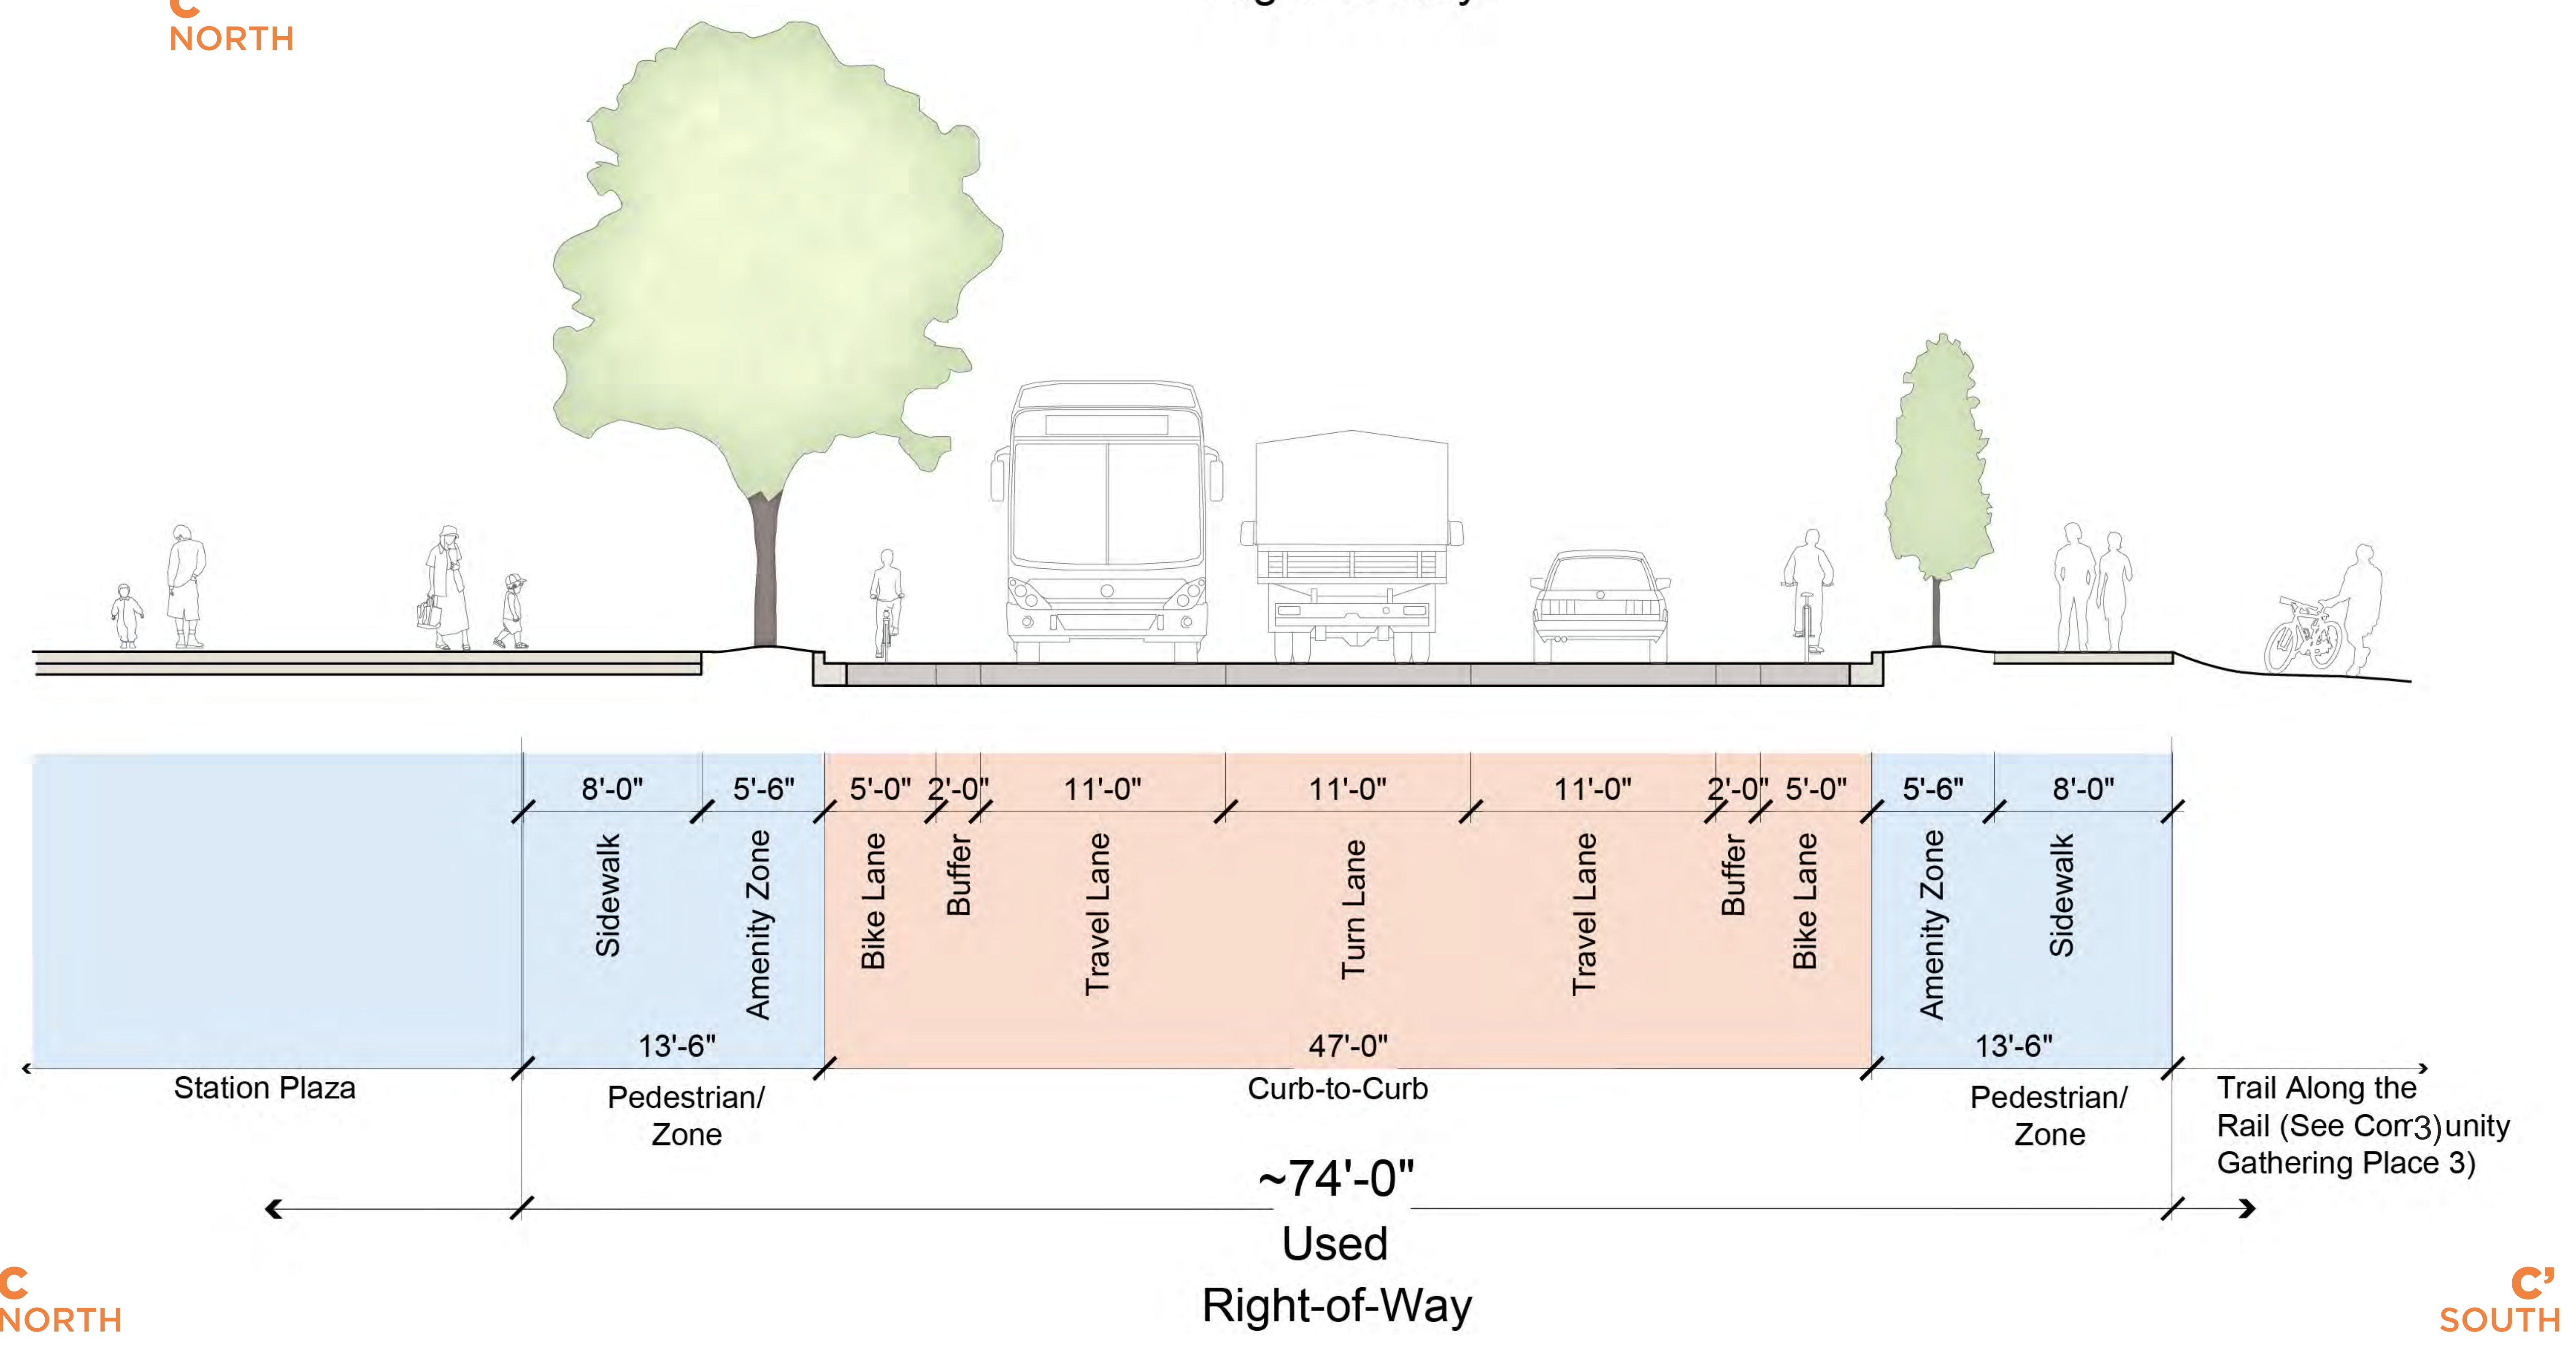

There are no proposed roadway options for Segment C. Sound Transit will be constructing roadway improvements on 185th St between 2ND Ave NE and 8TH Ave NE.