



**RICHMOND BEACH DR. - TWO LANE SECTION
WITH FILL WALL**

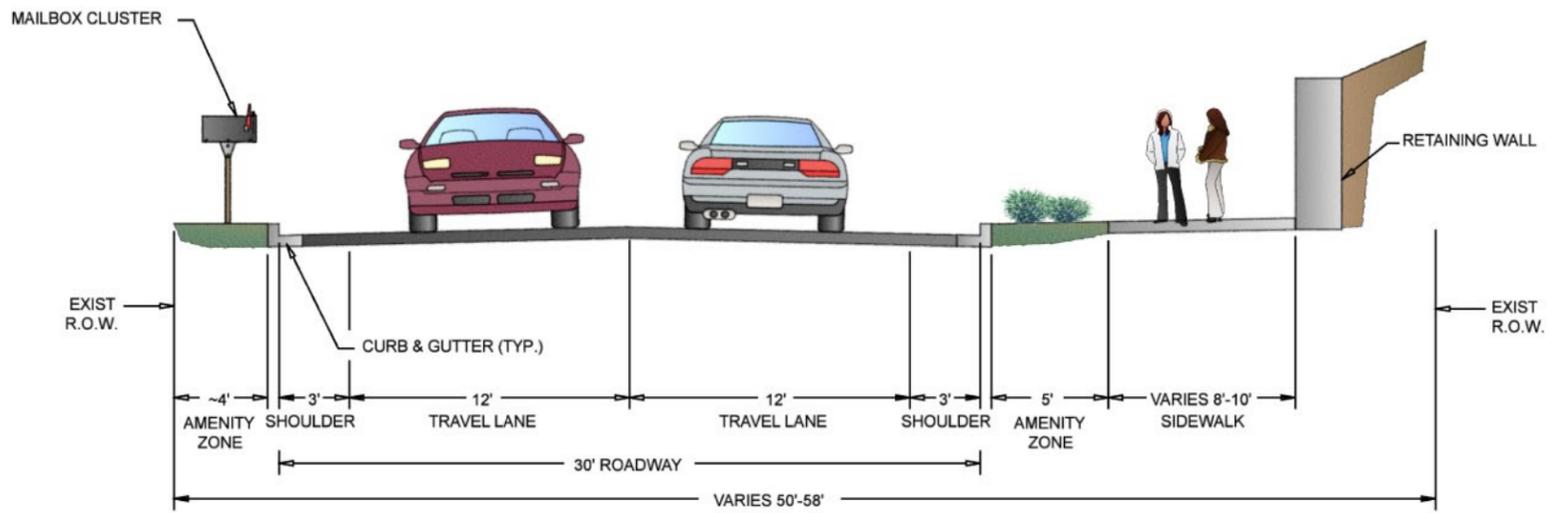

**RICHMOND BEACH DR. - TWO LANE SECTION
WITH CUT WALL**

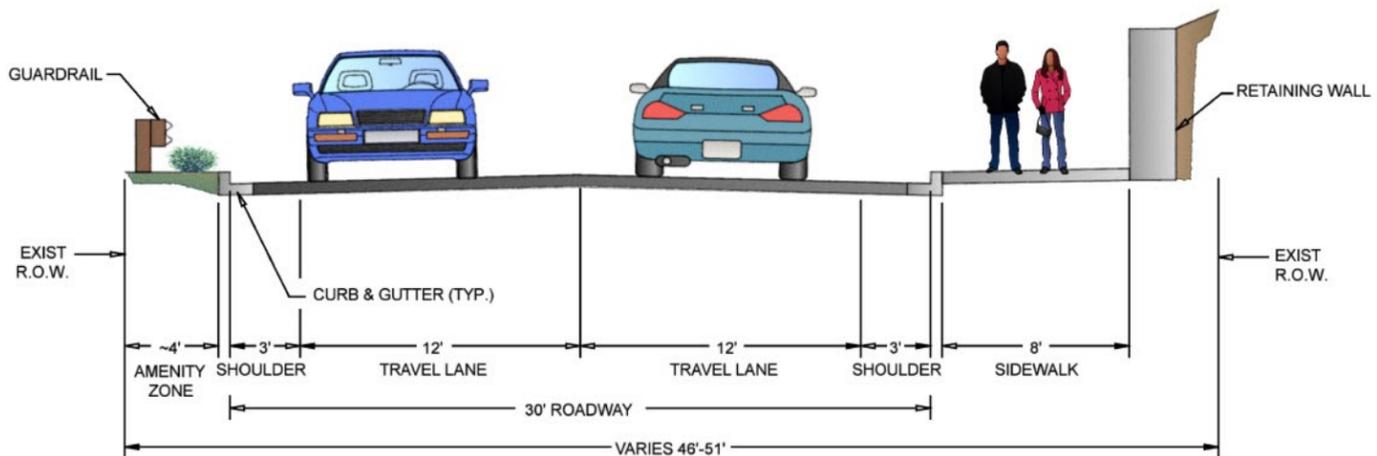

**RICHMOND BEACH DR. - TWO LANE SECTION
WITHOUT EAST AMENITY ZONE**