



**RICHMOND BEACH DR. - TWO LANE SECTION**

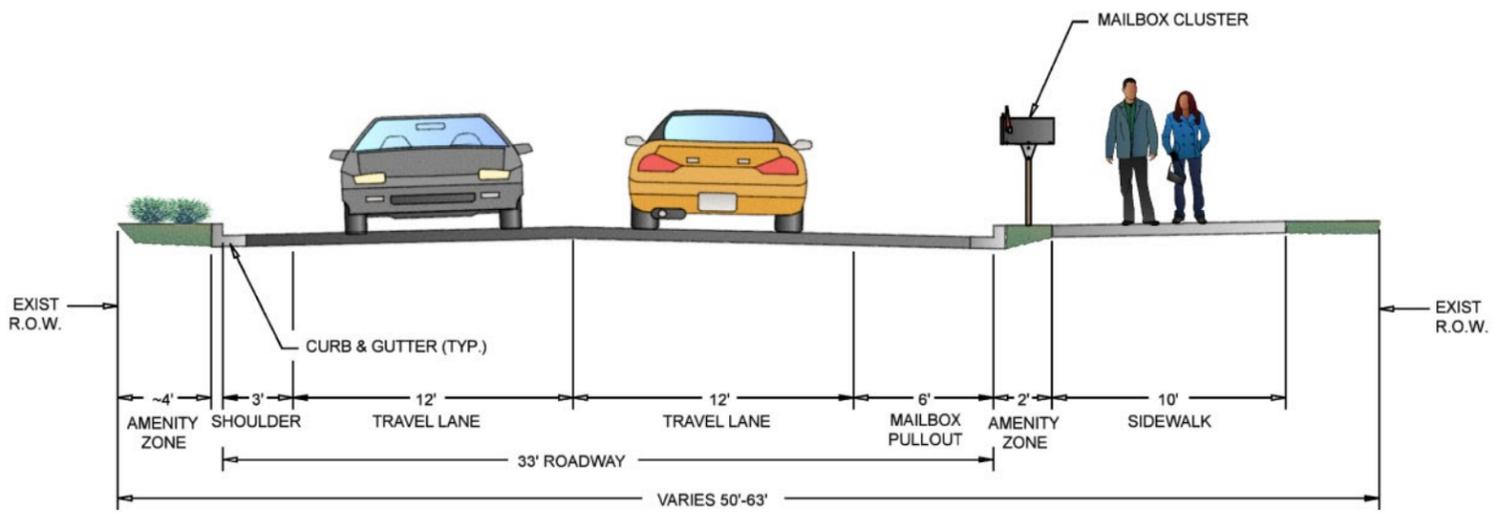

**RICHMOND BEACH DR. - TWO LANE SECTION WITH MAILBOX PULLOUT**

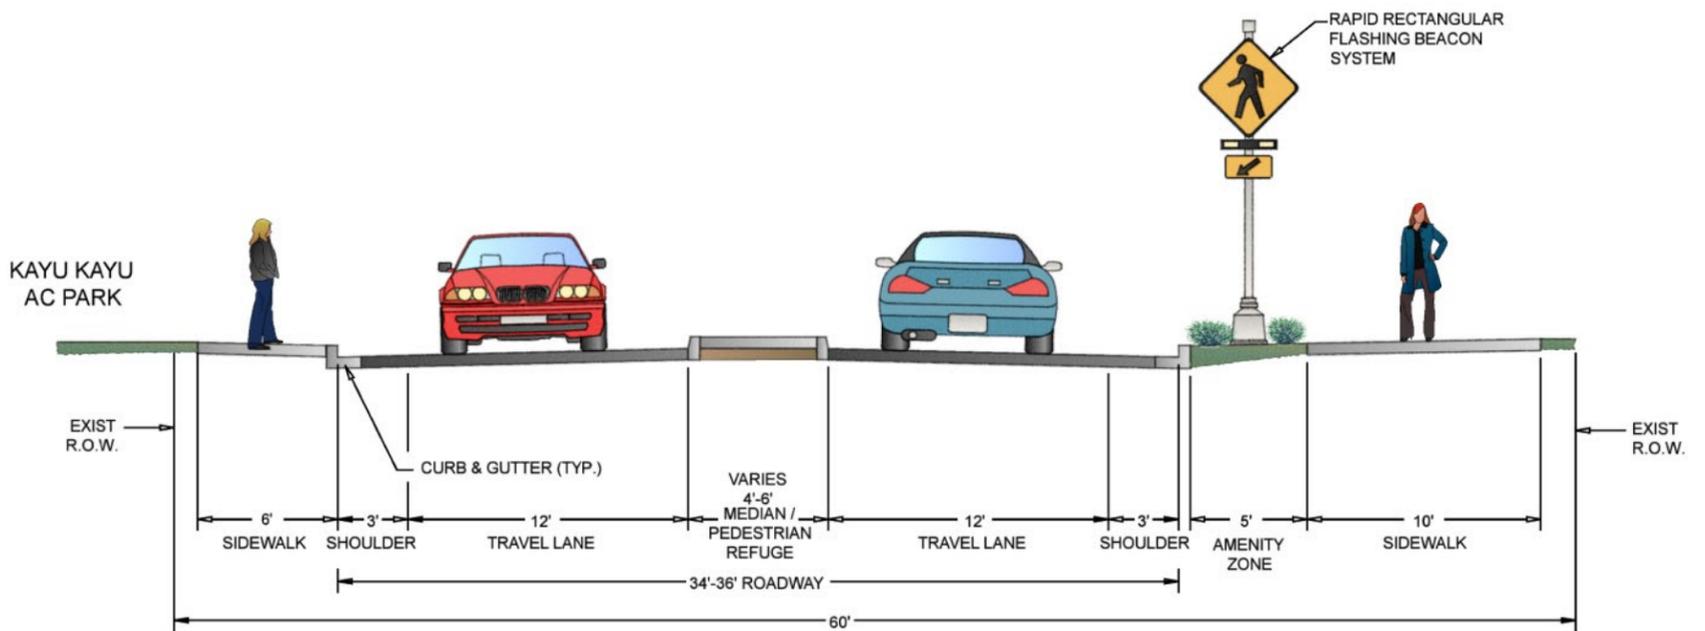

**RICHMOND BEACH DR. - TWO LANE SECTION WITH MEDIAN / PEDESTRIAN REFUGE**